


# DRAFT PROPOSALS



FLATS SECOND TO SIXTH FLOOR PLAN

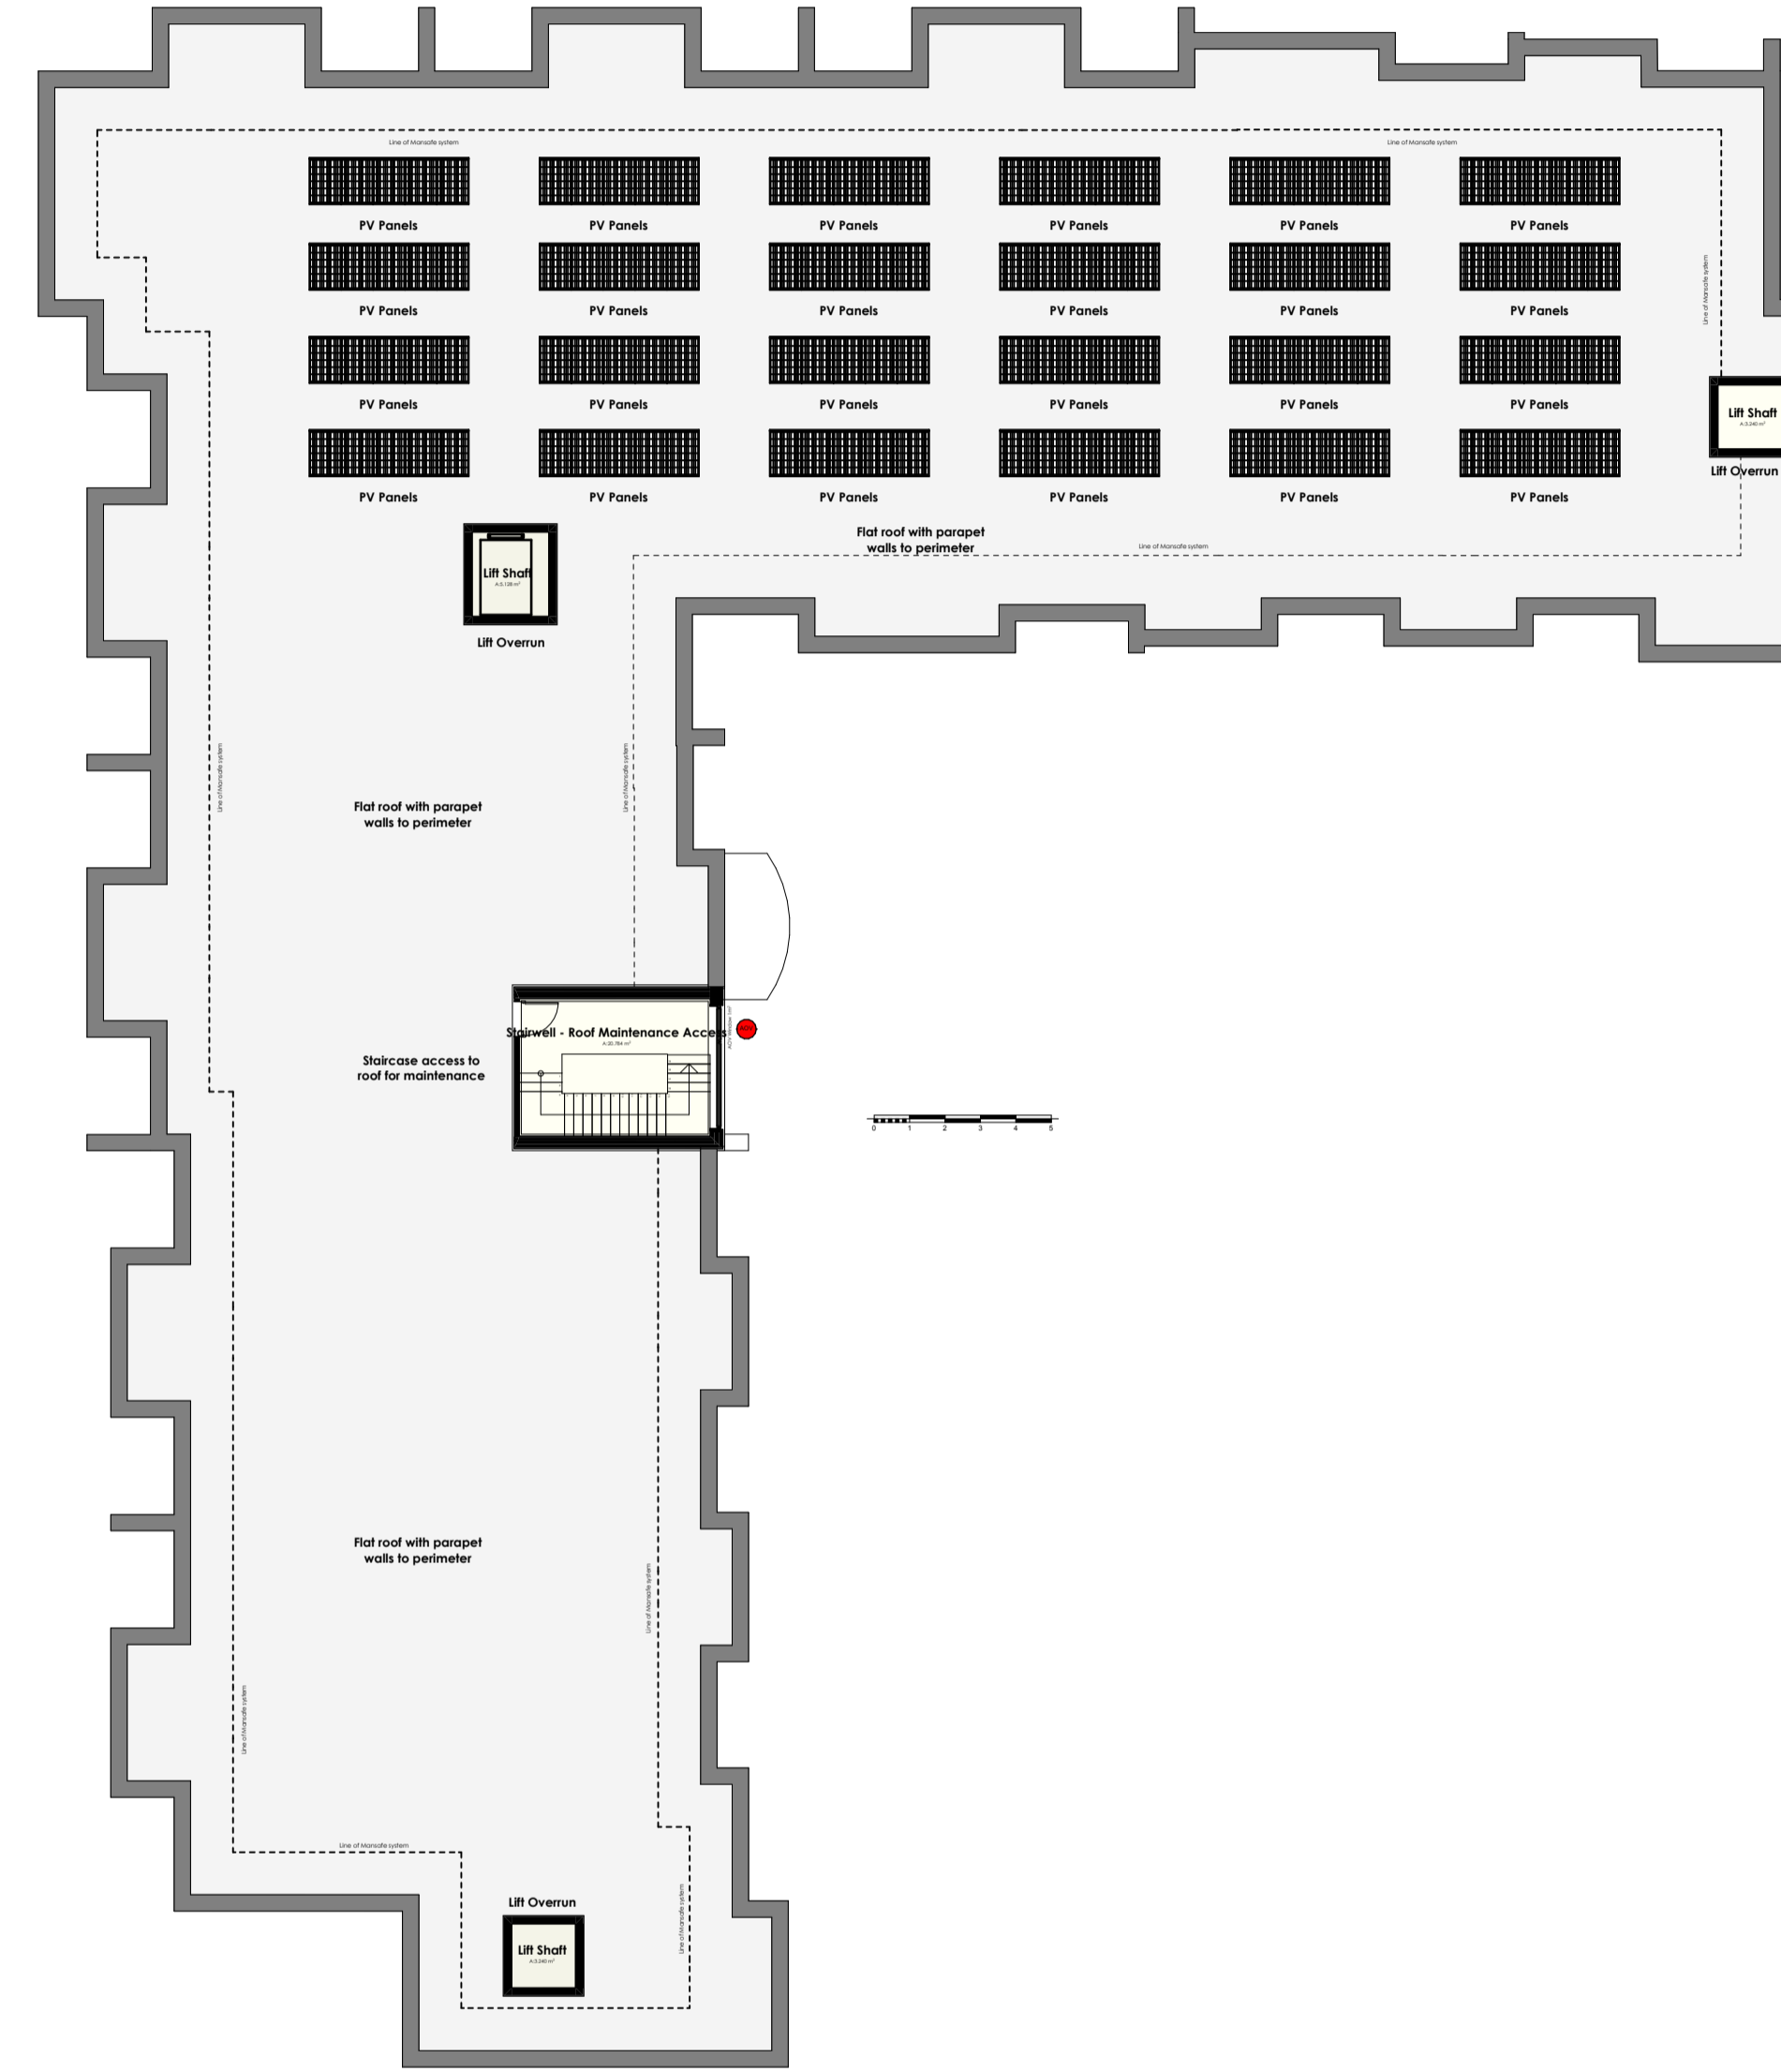

FLATS ROOF PLAN

Land Off Hallam Street & Lewisham Street, West Bromwich (Former Sandwell Hospital)  
Catalyst Mutual Enterprise CIC, Sandwell And West Birmingham Hospitals NHS Trust & Engie